


Laubengang 1. OG West


Betonpflaster
66,17 m²

TOP 11
42,95 m²

TOP 10
42,95 m²

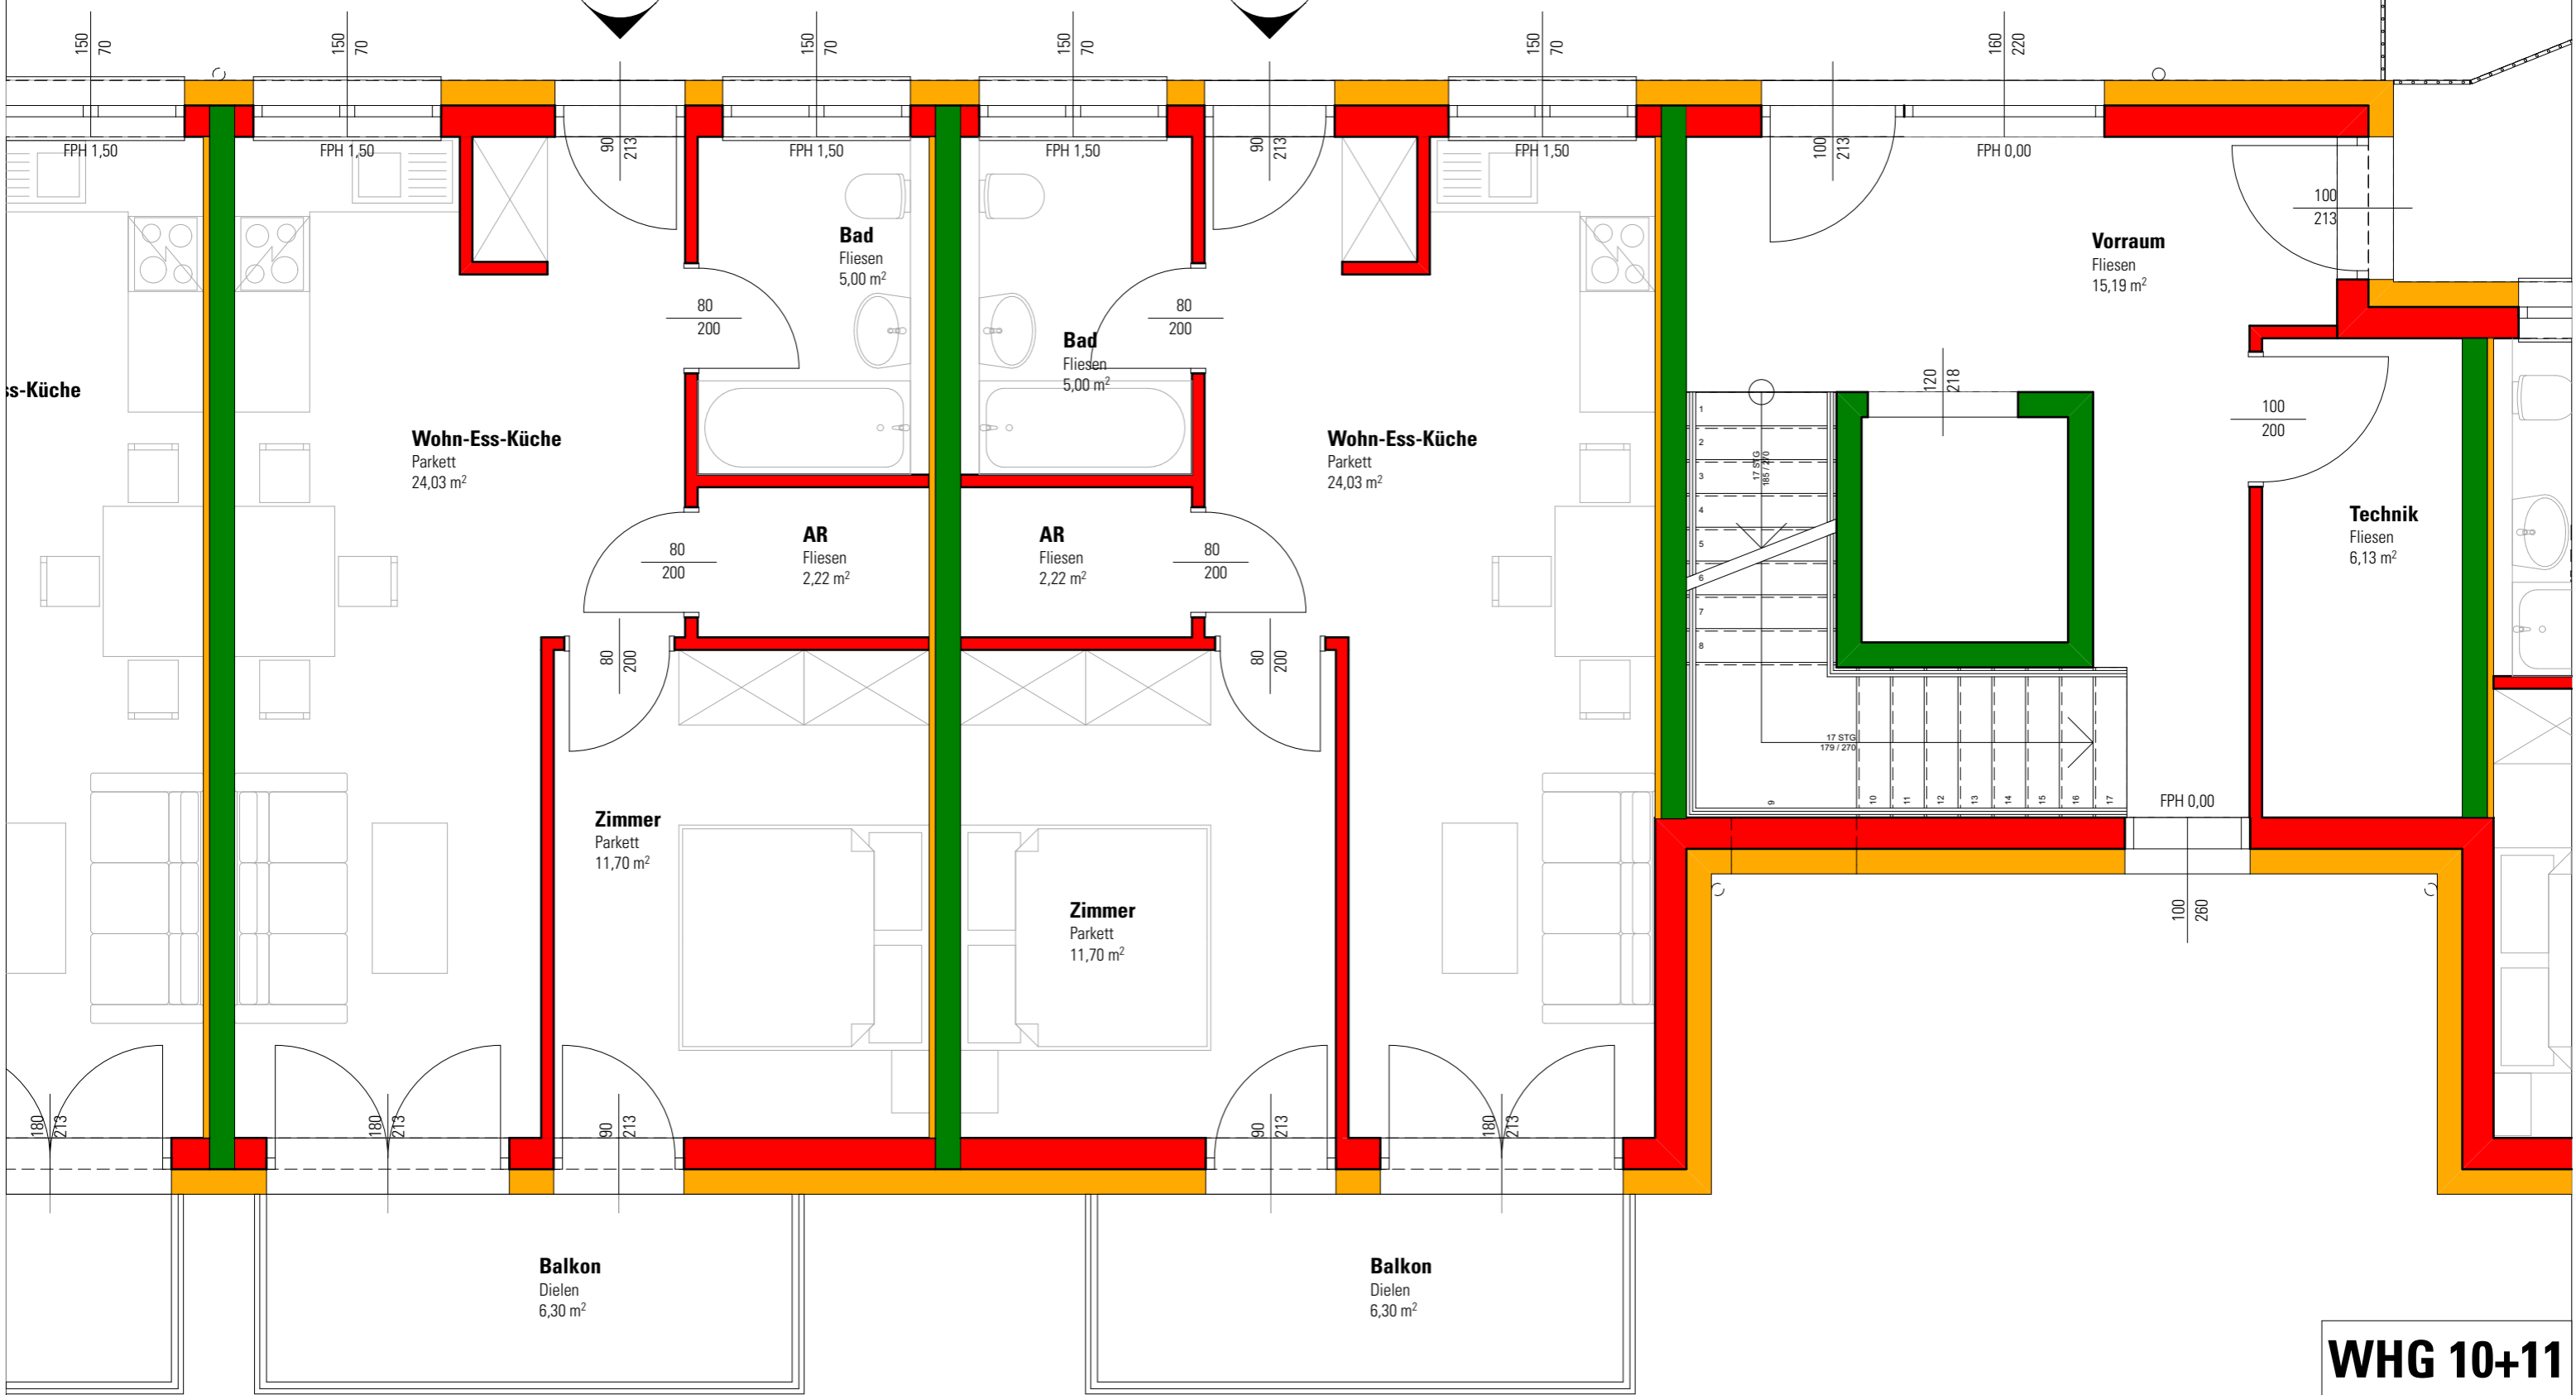

WHG 10+11

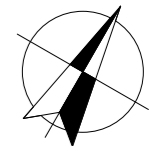

M1:50